



Existing Front Elevation

Existing Side Elevation


Existing Rear Elevation

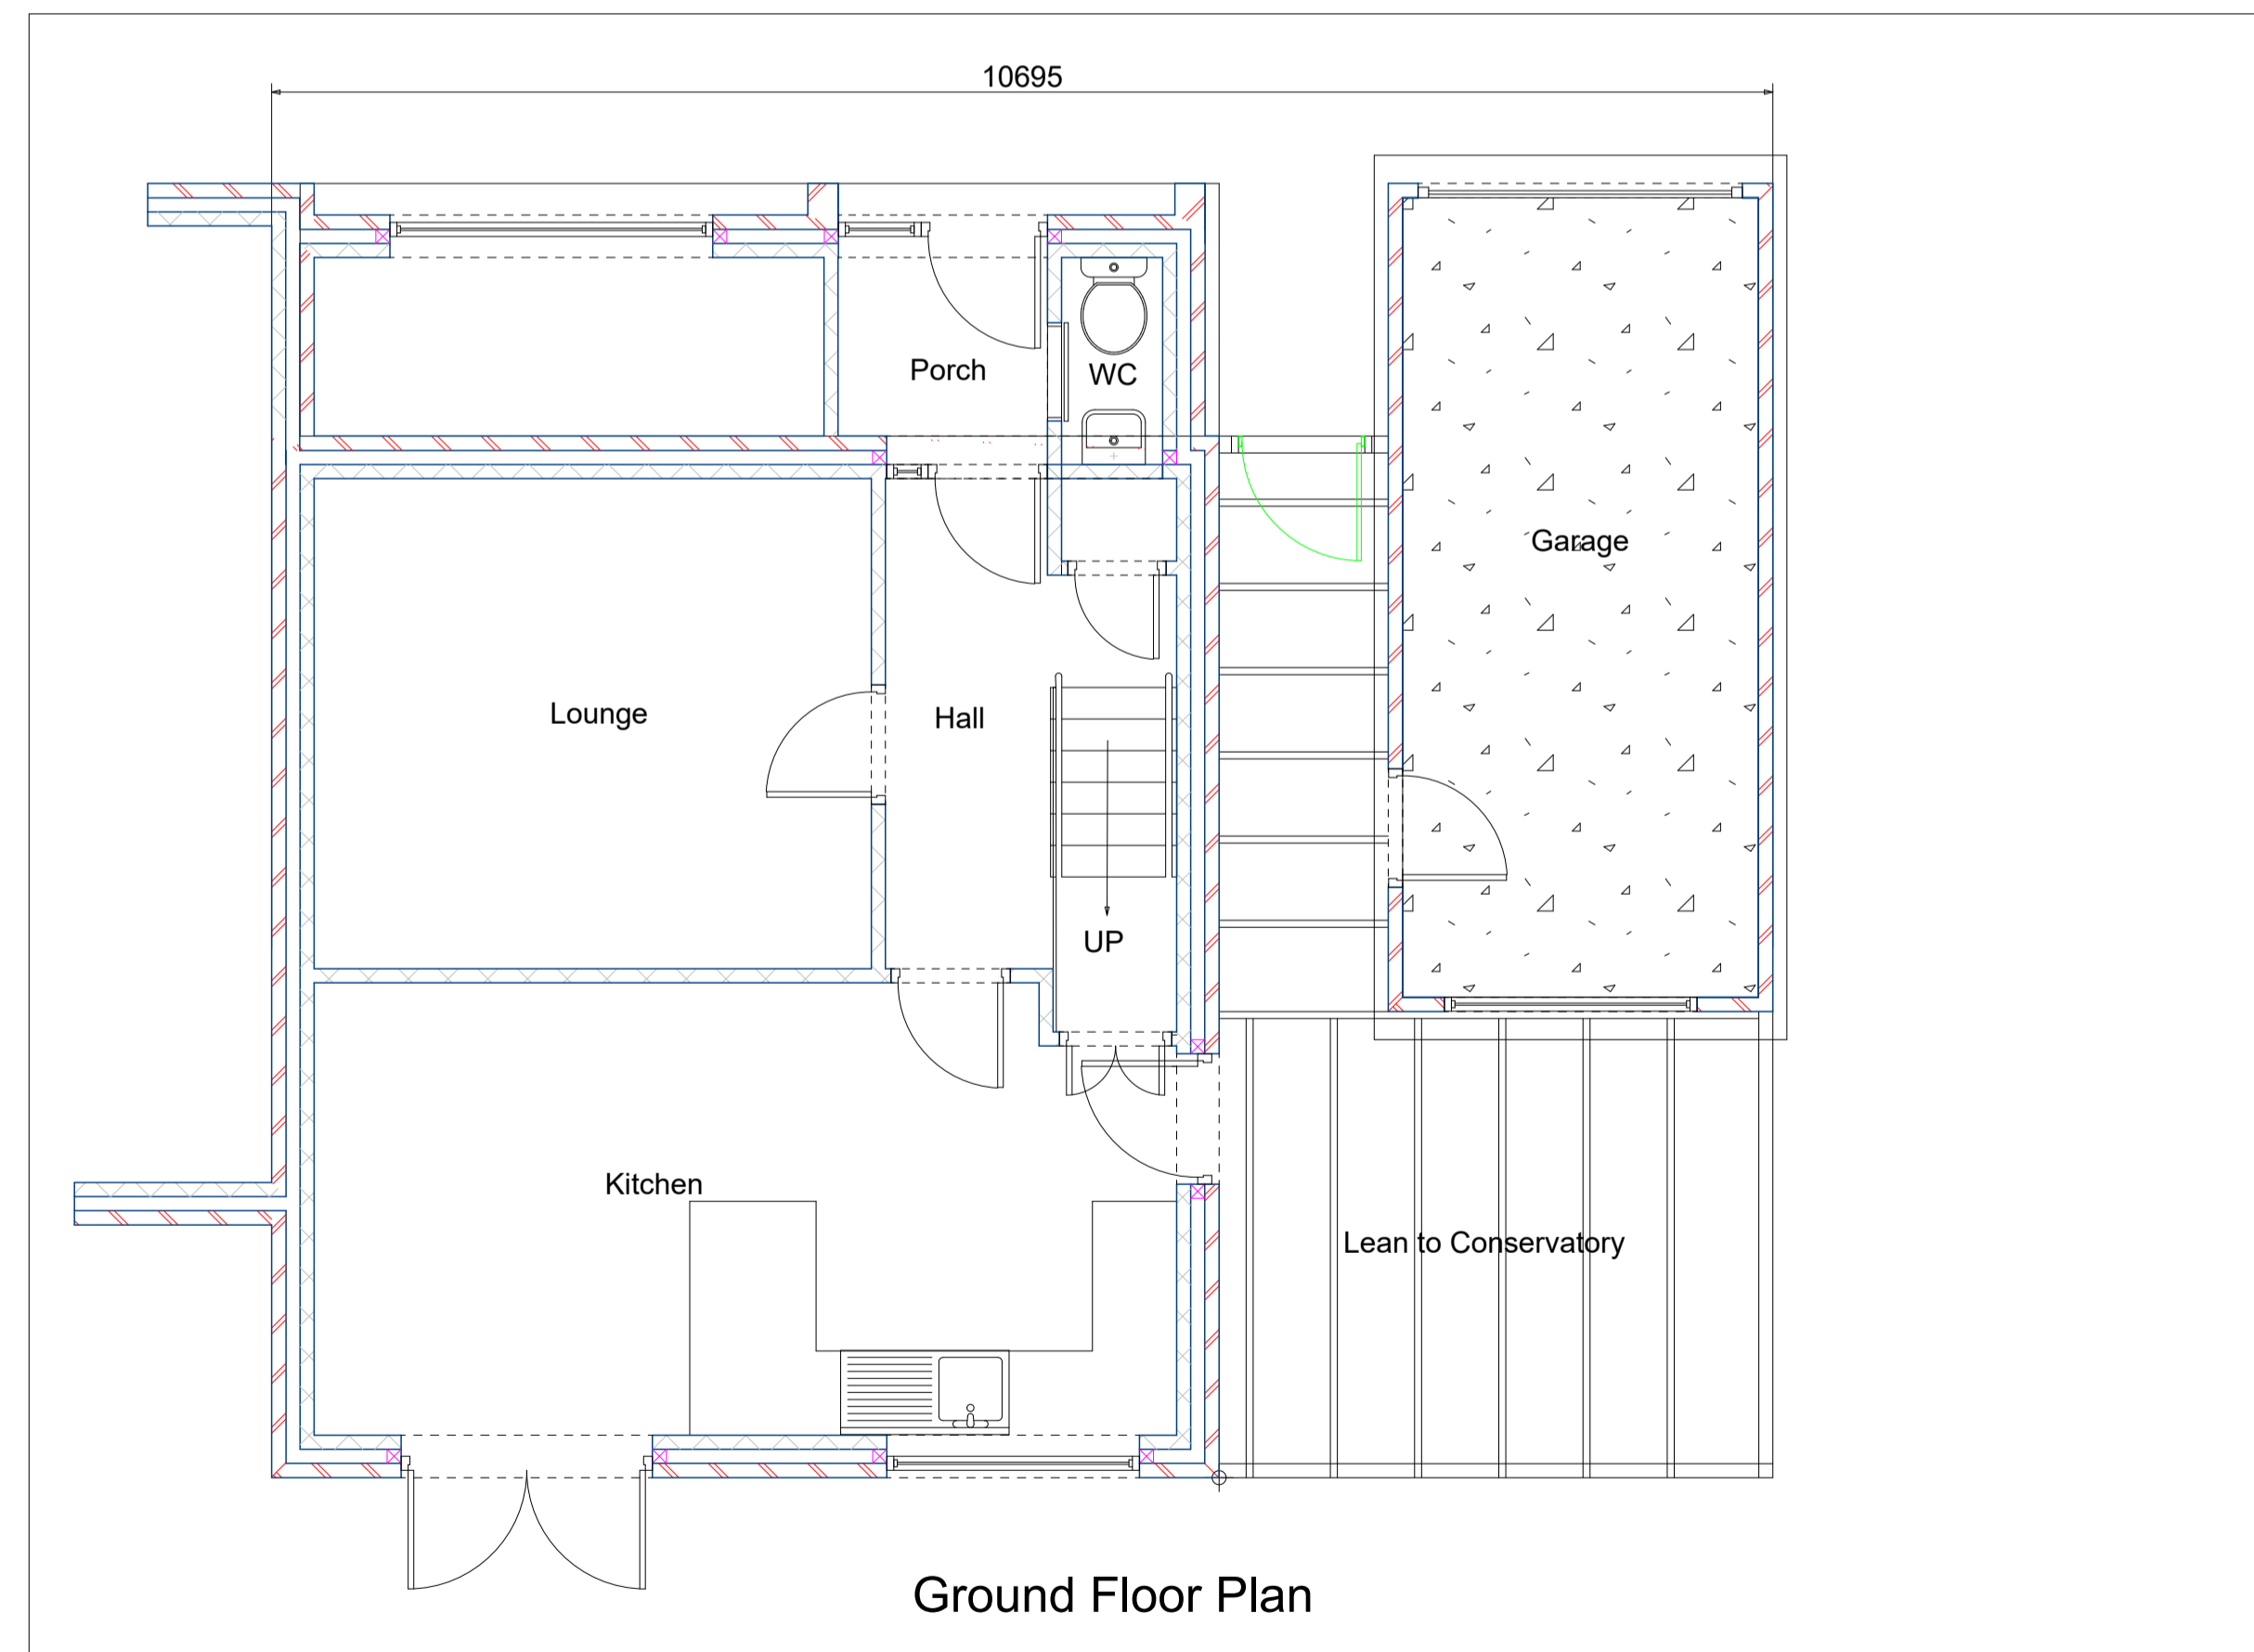

Ground Floor Plan

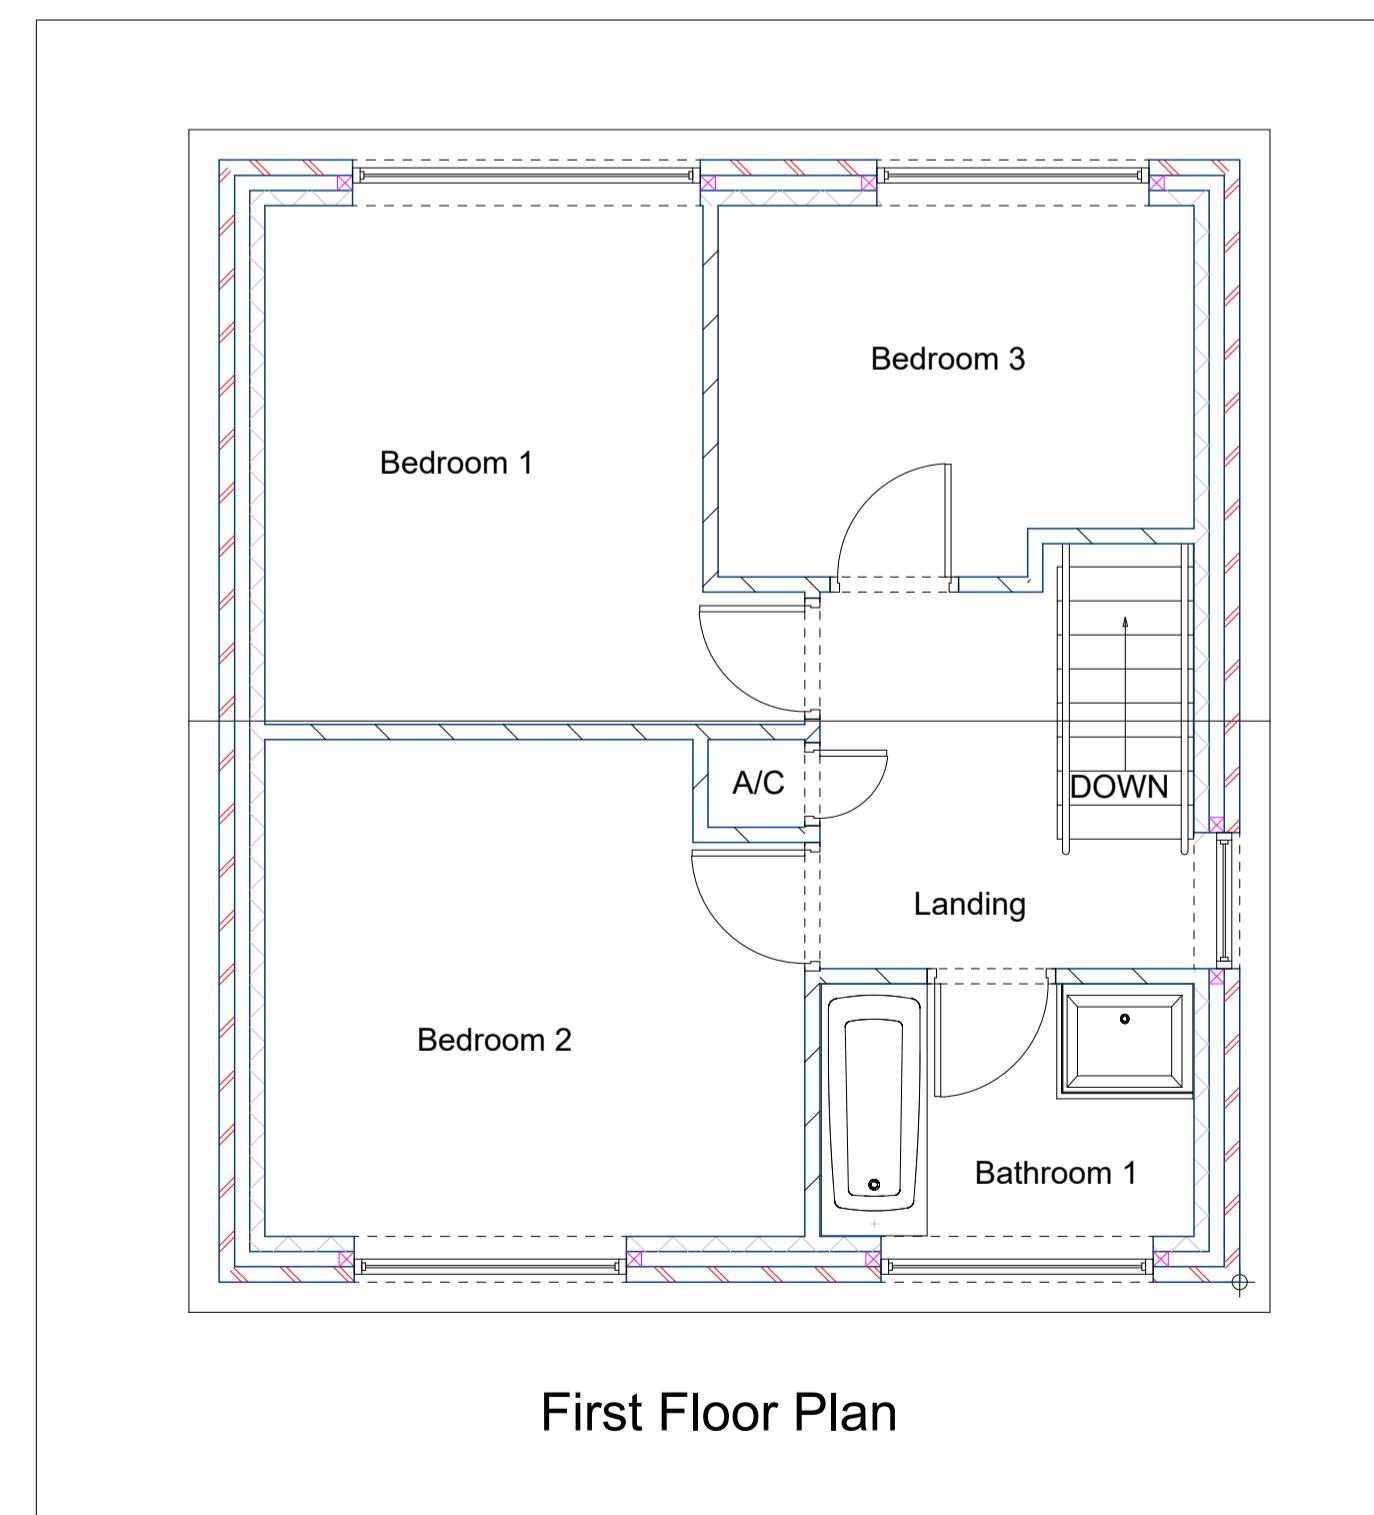

First Floor Plan

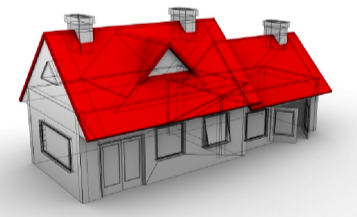

Midlands Planning Services

Project
Side & Rear Extensions

5, Hexworthy Av'e,
Styvechale,
Coventry CV3 6LU

Drawing Title
Planning
Existing Property

Client
Mr & Mrs Lord

Drawing No.
1.

Date
September 2017.

Drawn by
Stephen Ward

Scale
1:50

Checked by
Name

Page Size - A1 3000 mm

53, Station Ave, Coventry, Cv4 9HR
Tel: 02476695132 Mob: 07973756505
E Mail: info@midlandsplanningservices.co.uk